


DETALLE
CAMARA

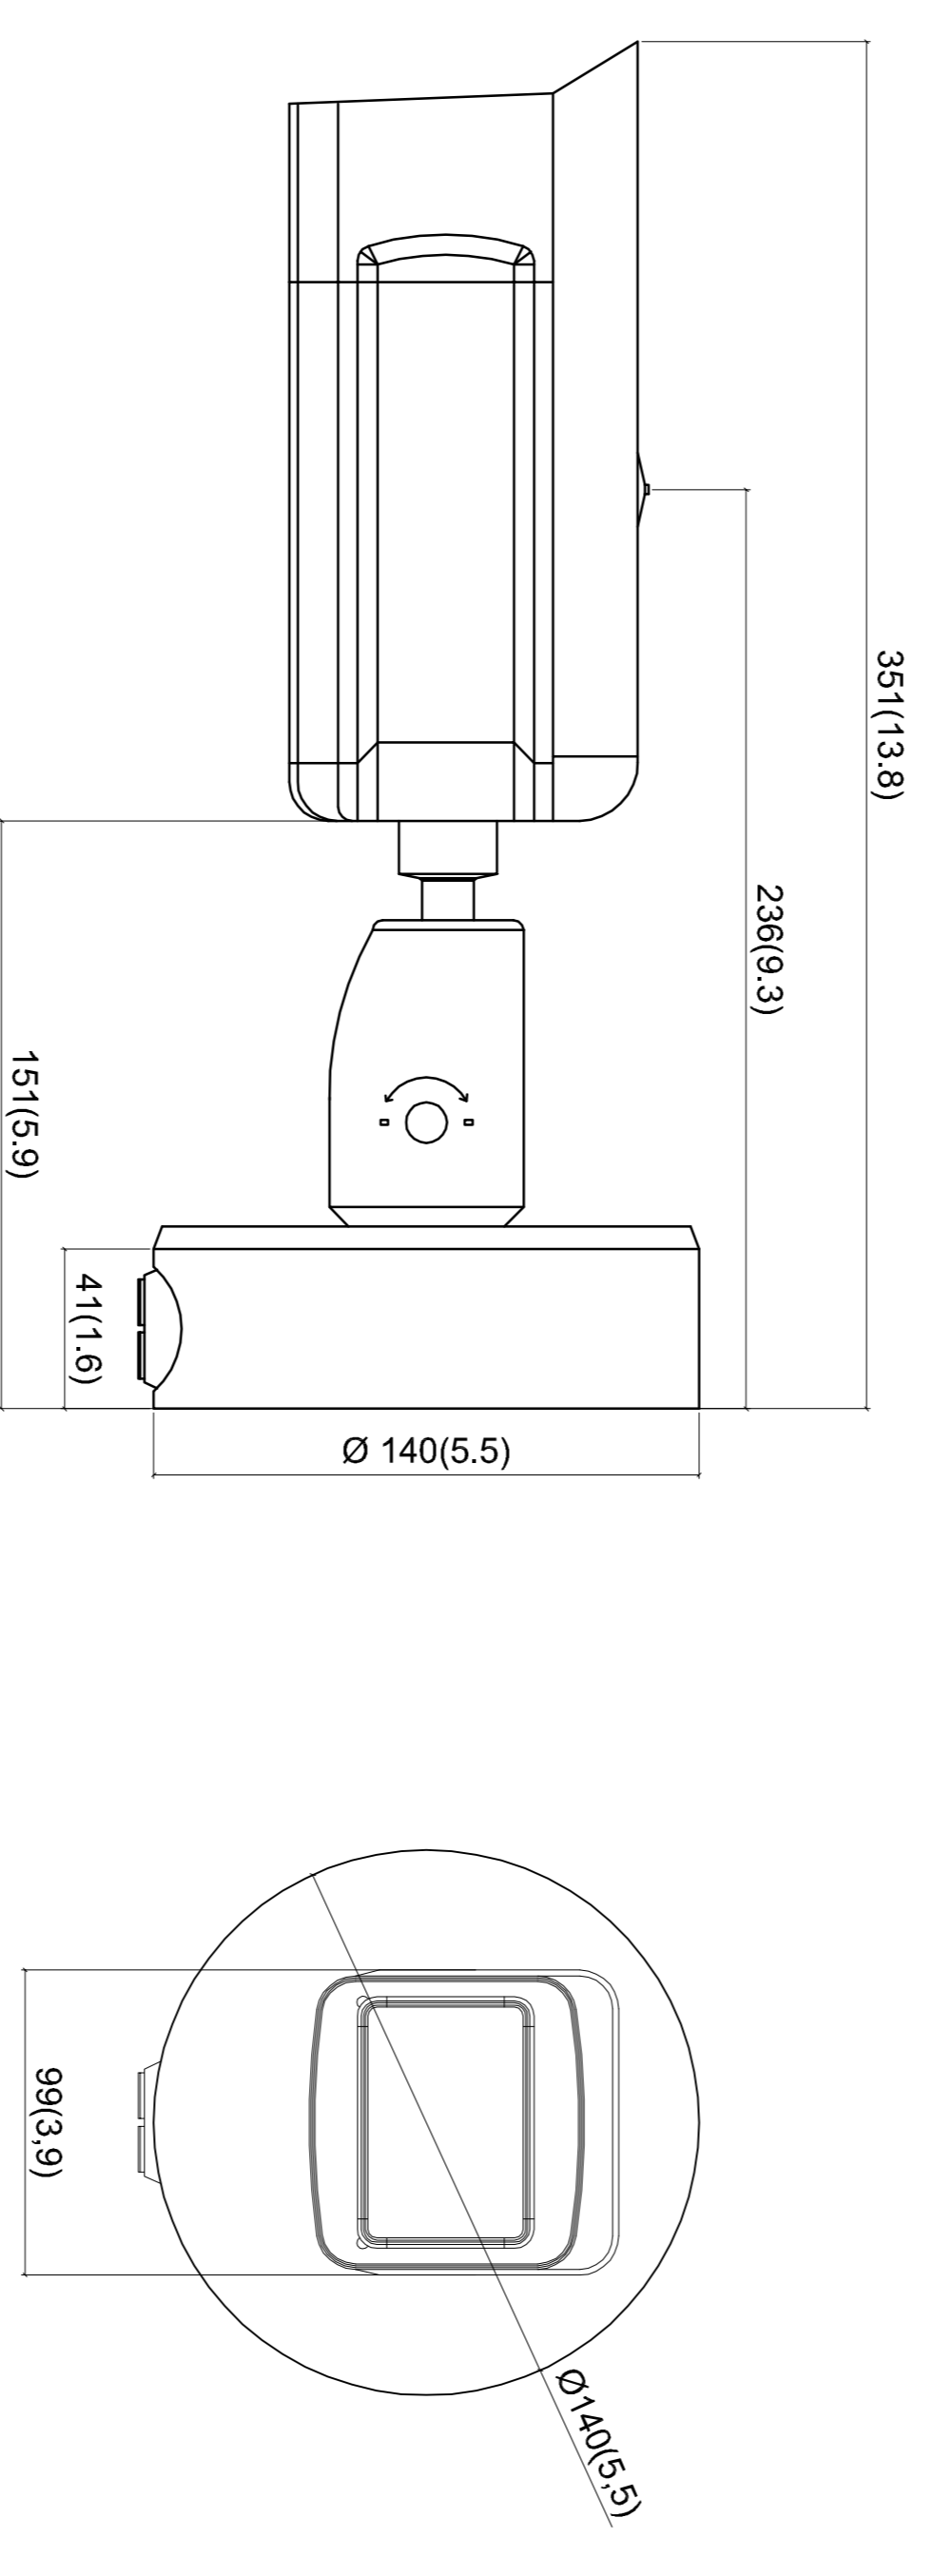

DETALLE CAMARA



FAROLA EXISTENTE