
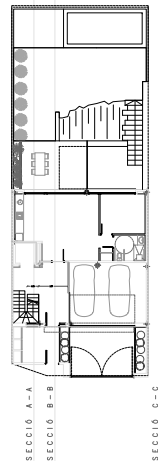


PLANTA ESQUEMÀTICA.
E 1/200-A1

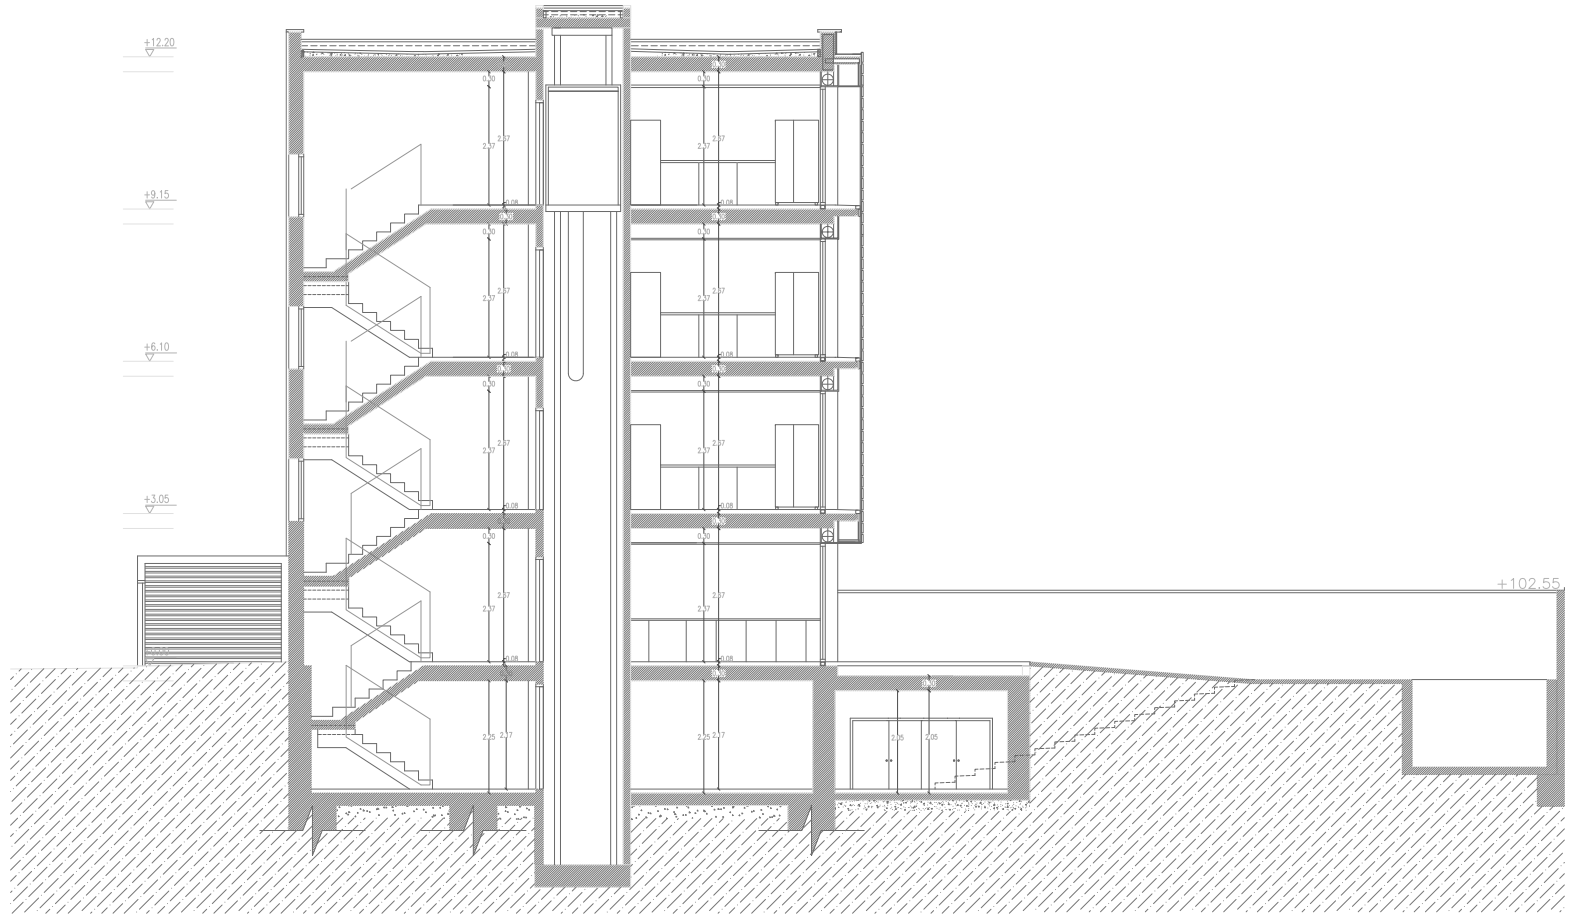

SECCIÓ A-A E: 1/50 A-3: E: 1/100