



ALÇAT OEST. e.: 1/300

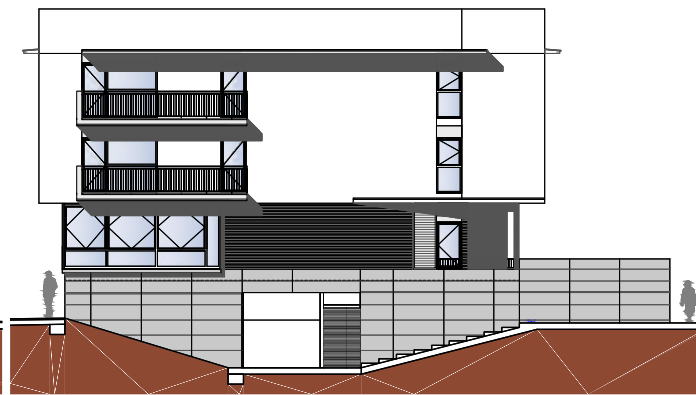

ALÇAT SUD. e.: 1/300

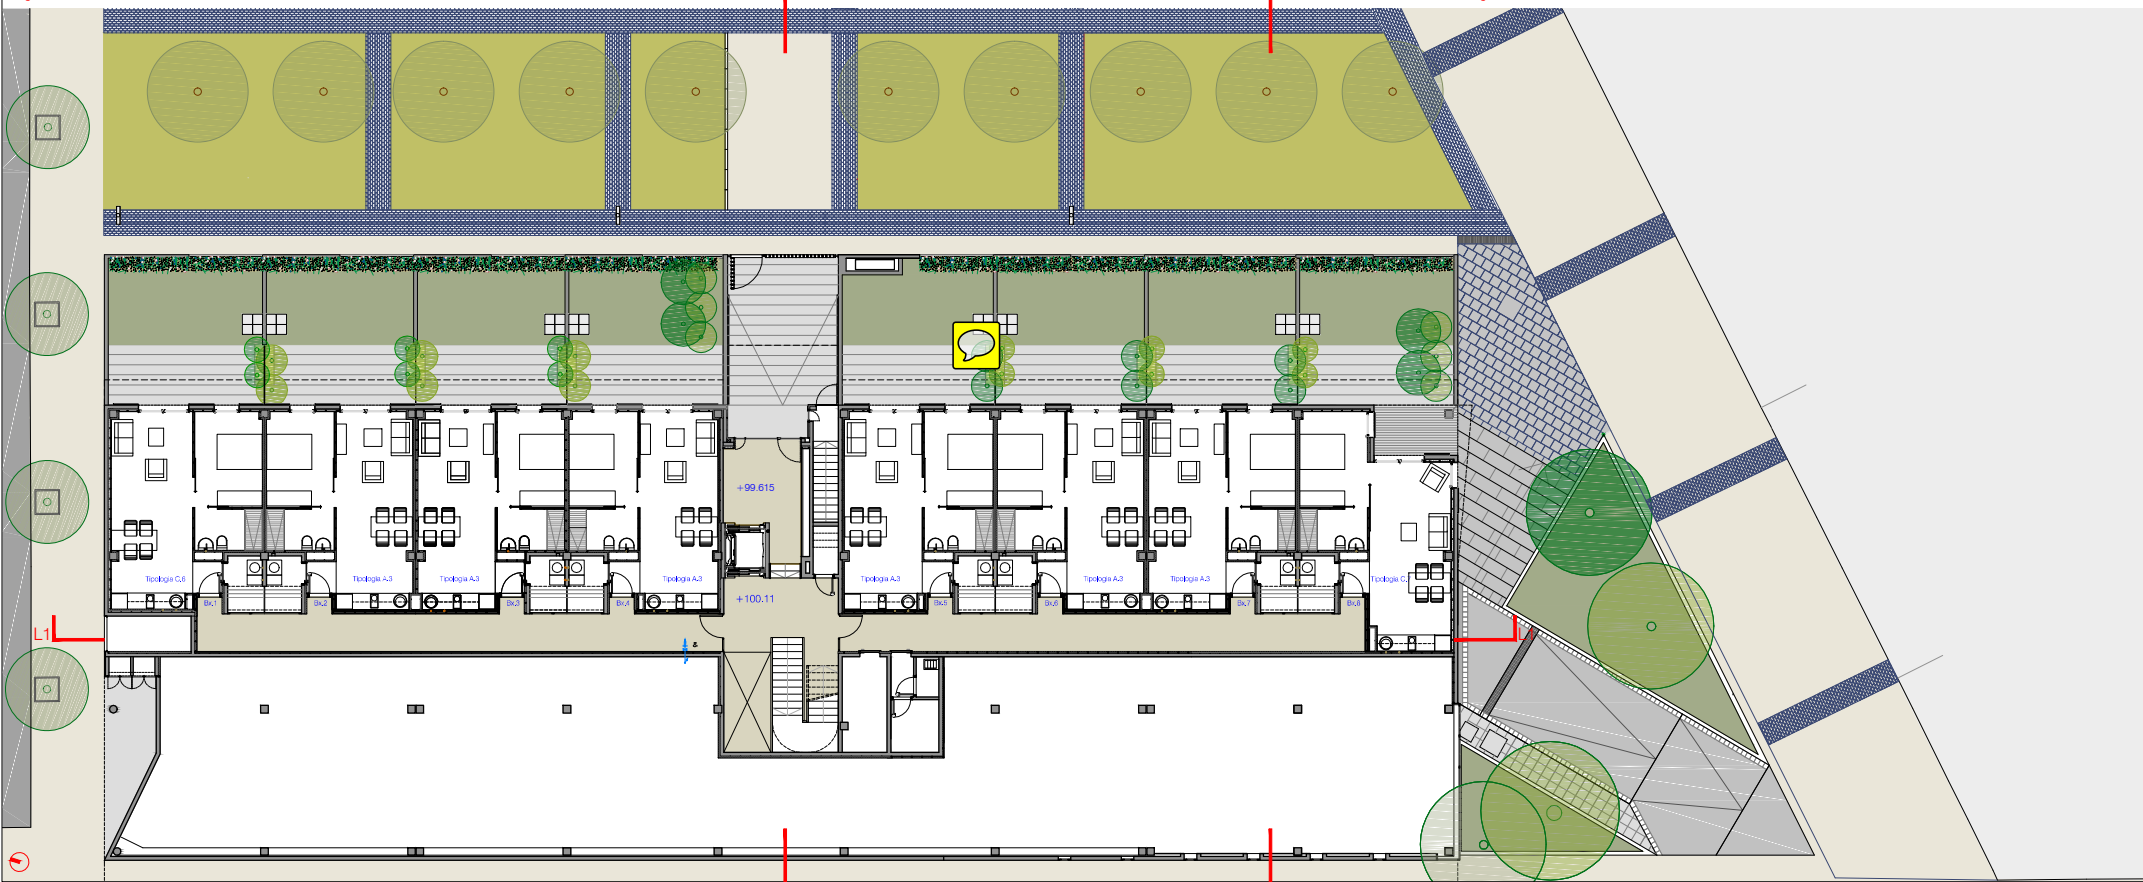

PLANTA BAIXA. e.: 1/300