



Cubierta +17.74 m

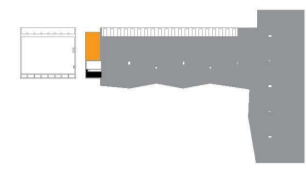

s.i_s

alz_s

P4 +13.55 m

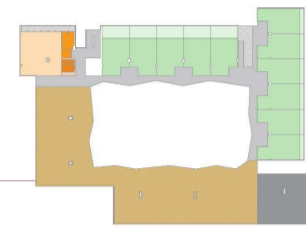

s.i_s

alz_s

P3 +10.40 m



s.i_s

alz_s

P2 +7.24 m



s.i_s

alz_s


P1 +4.08 m



s.i_s

alz_s

PB +0.00 m (+18.45msnm)

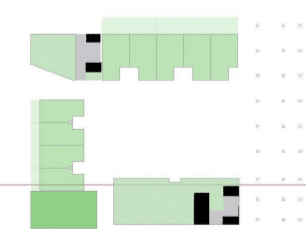


s.i_s

alz_s



Alzado Fachada SUR

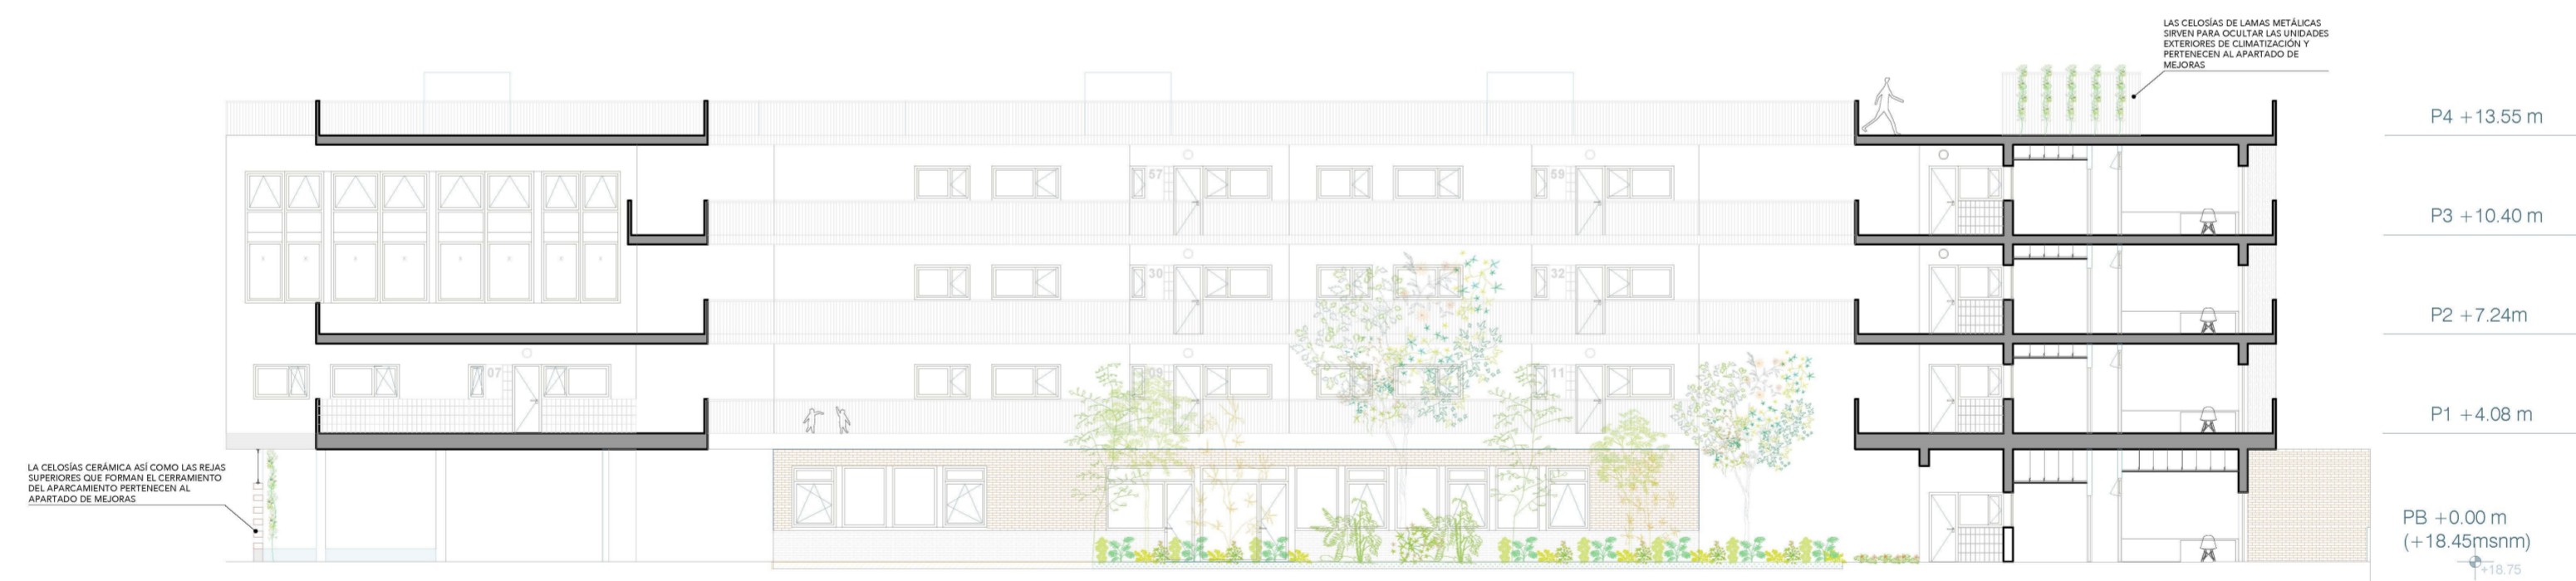

Sección Interior SUR