



Cubierta +17.74 m

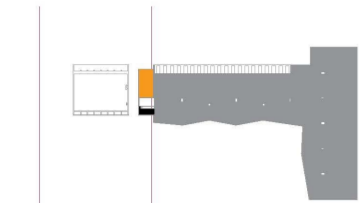


alz_o s.i_o

P4 +13.55 m

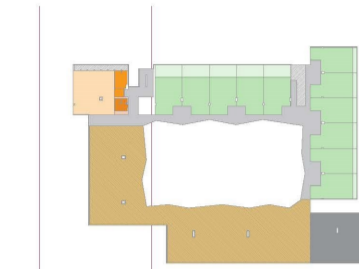


alz_o s.i_o

P3 +10.40 m

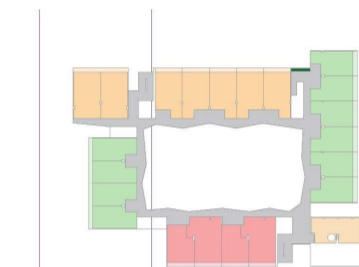

alz_o s.i_o

P2 +7.24 m

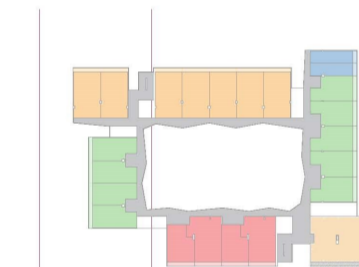


alz_o s.i_o

P1 +4.08 m




alz_o s.i_o


PB +0.00 m (+18.45msnm)

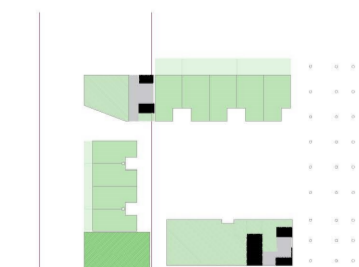

alz_o s.i_o

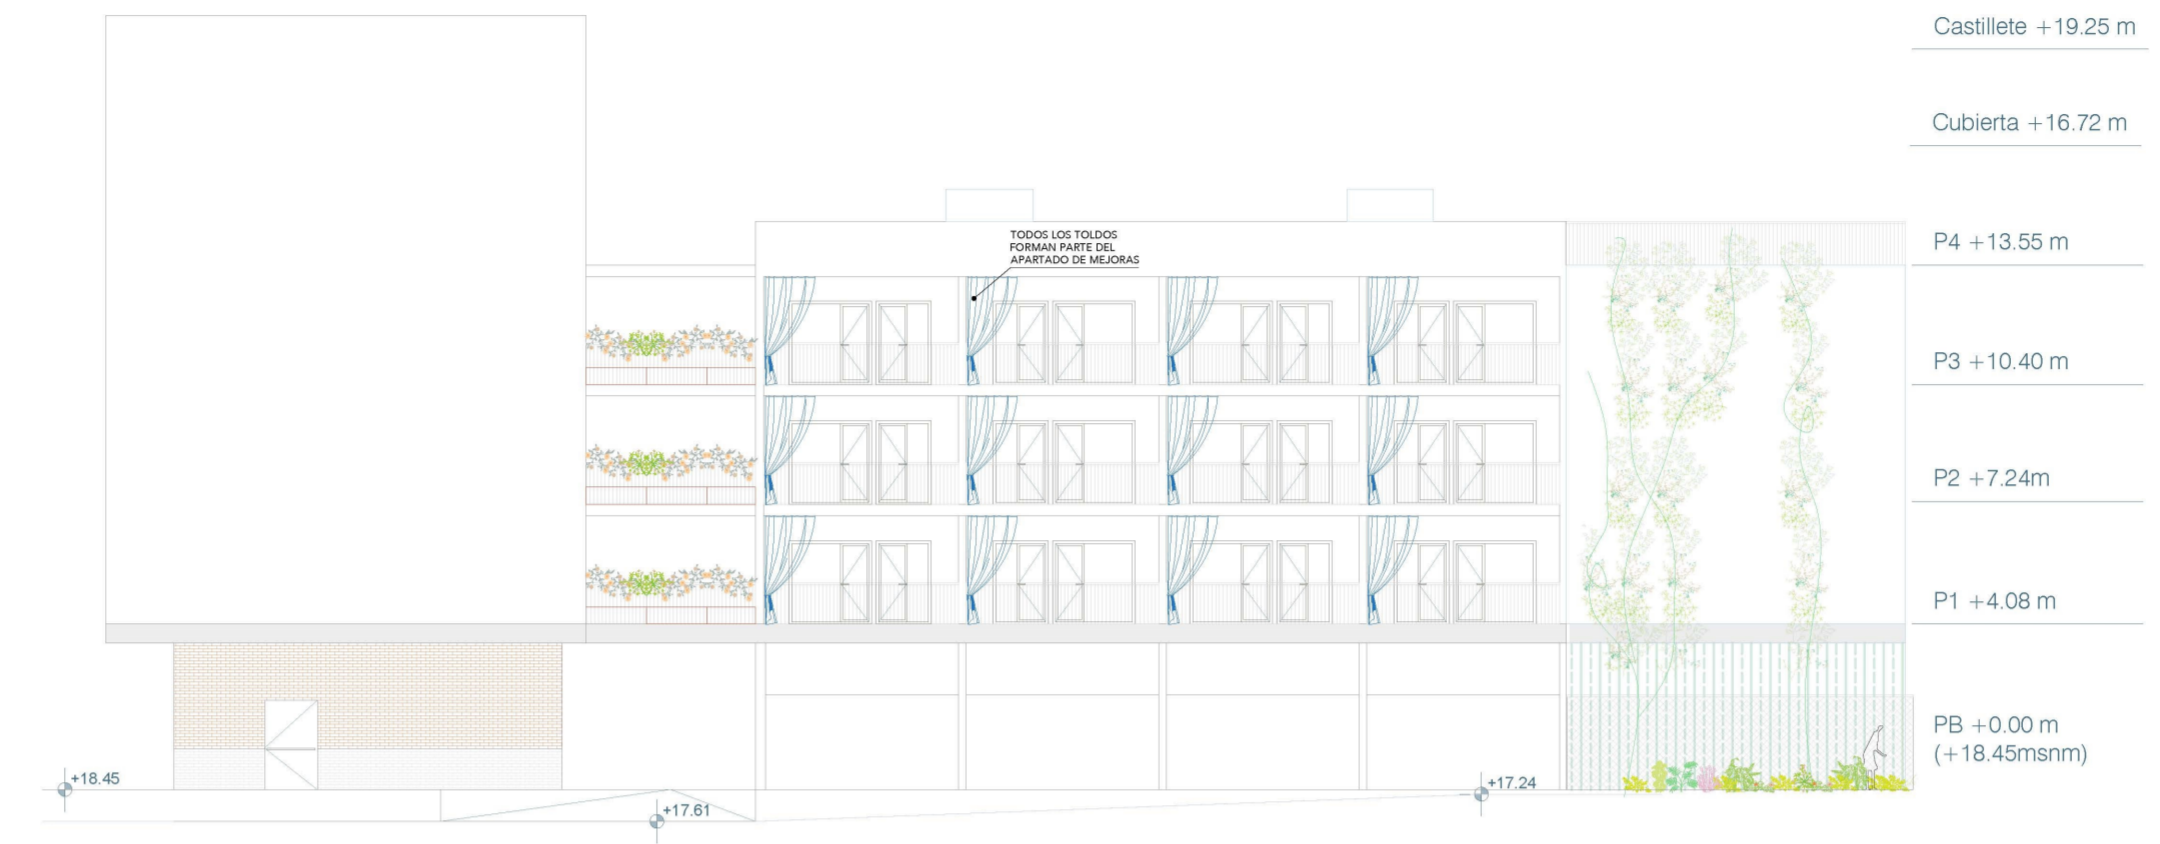

Alzado Fachada OESTE

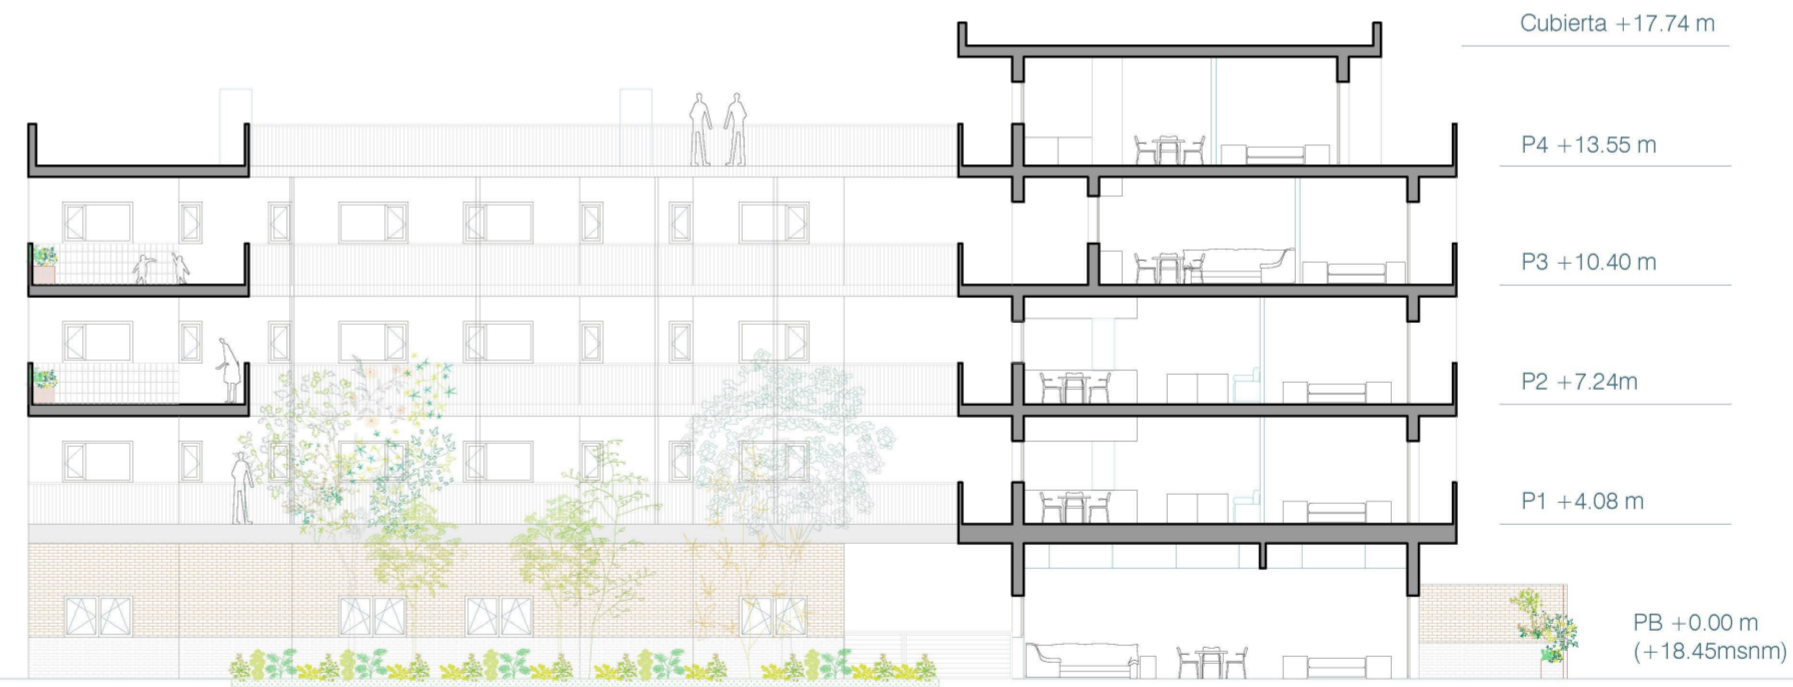

Sección Interior OESTE