


PLANTA SOT-1

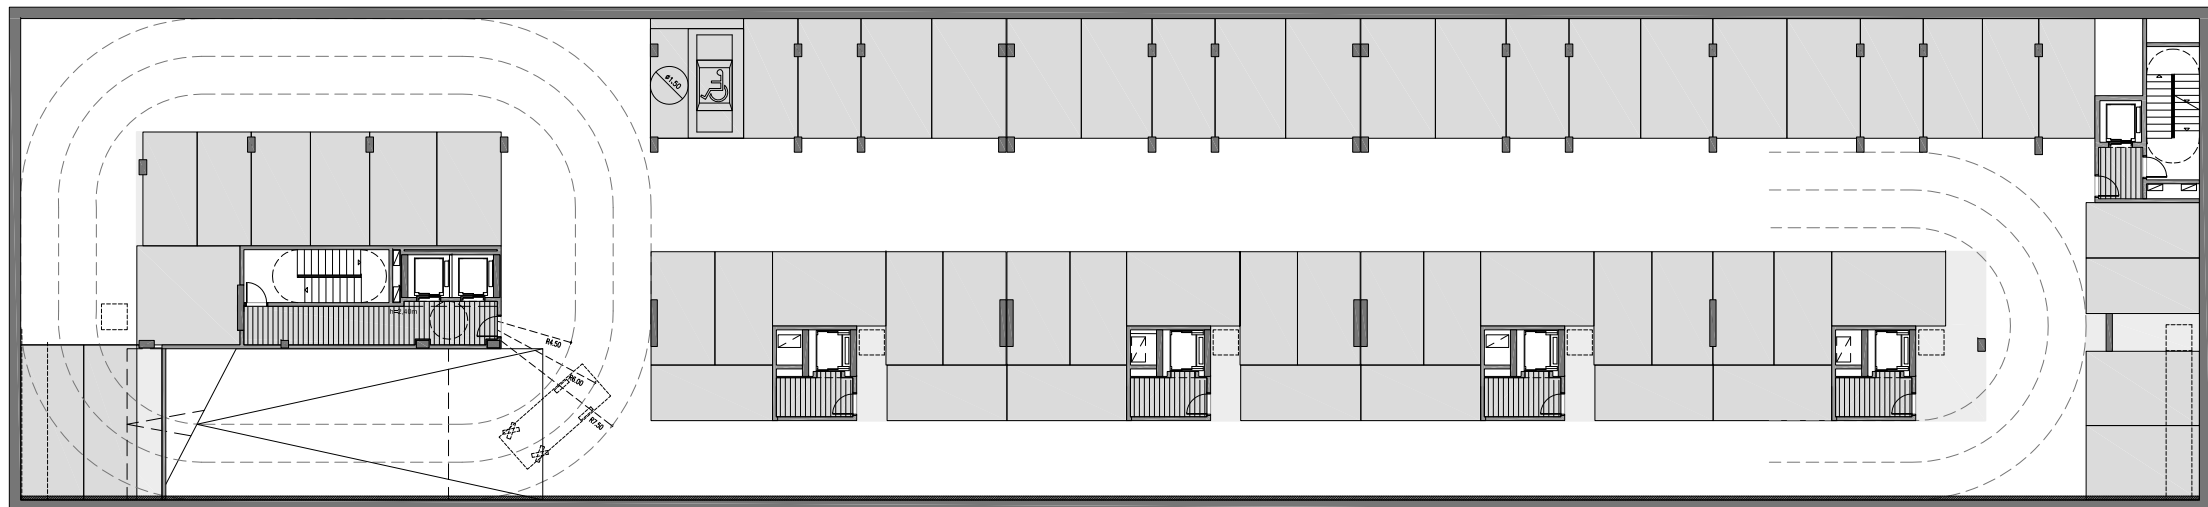

PLANTA SOT-2
1:300