


ALÇAT SUD 0 1 2 5 10

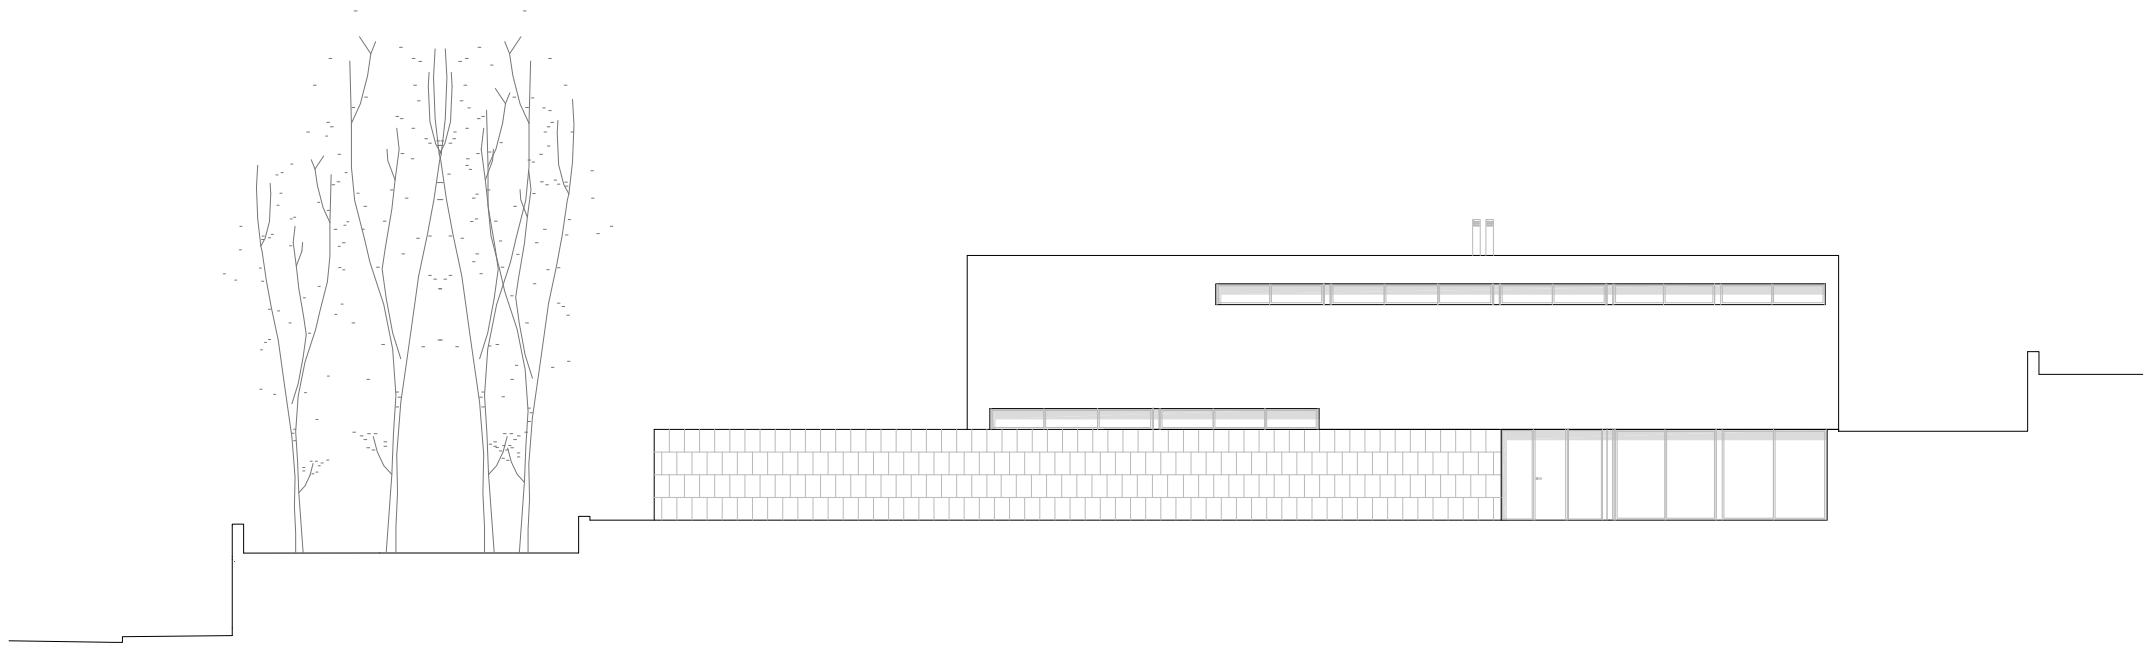

ALÇAT NORD 0 1 2 5 10