


PLANTA DETALL 02 0 m 20 m

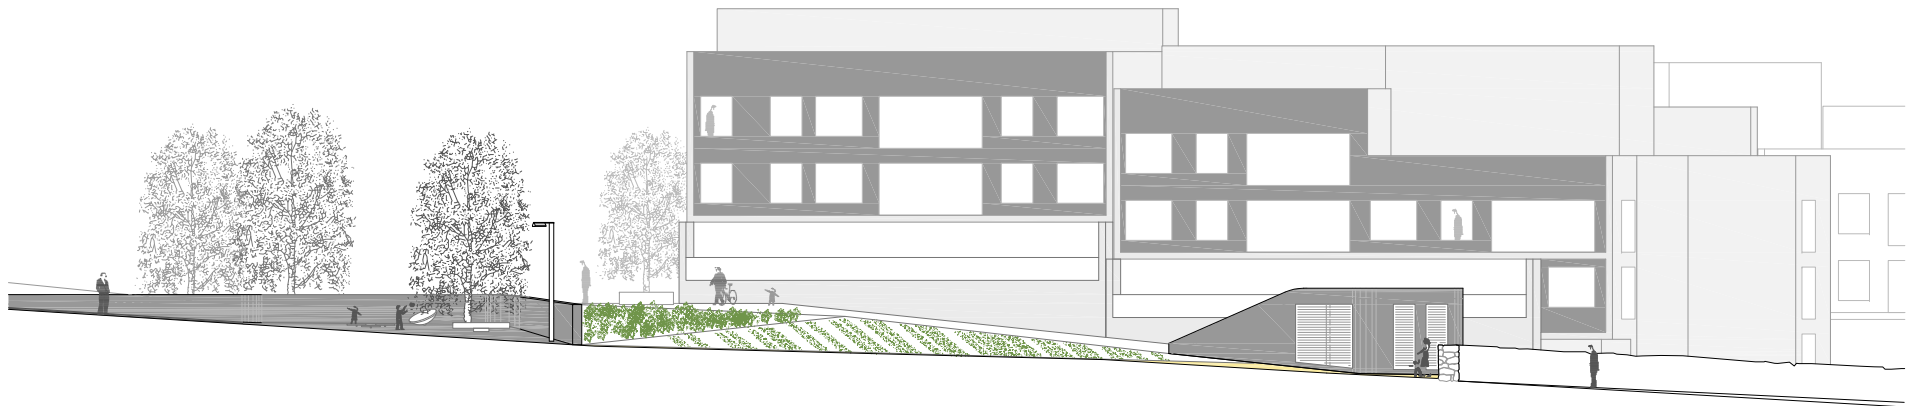

ALÇAT DETALL 02 0 m 20 m