



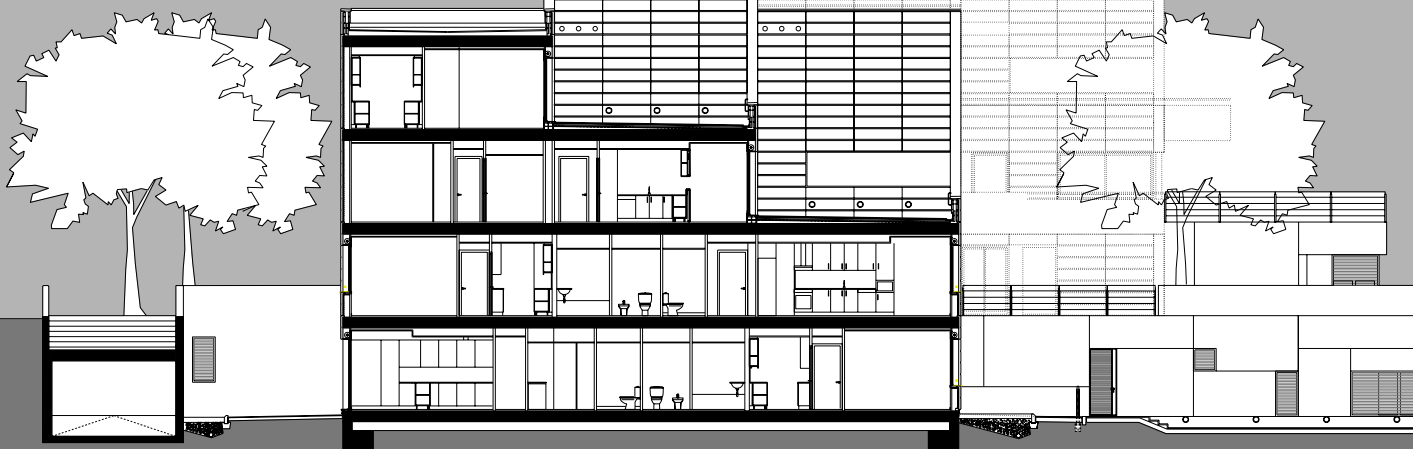

SECCIÓ A-A' 1:250



SECCIÓ B-B' 1:250

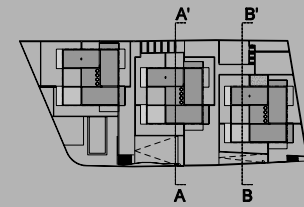