


DETALLE DE MURO TECNICO

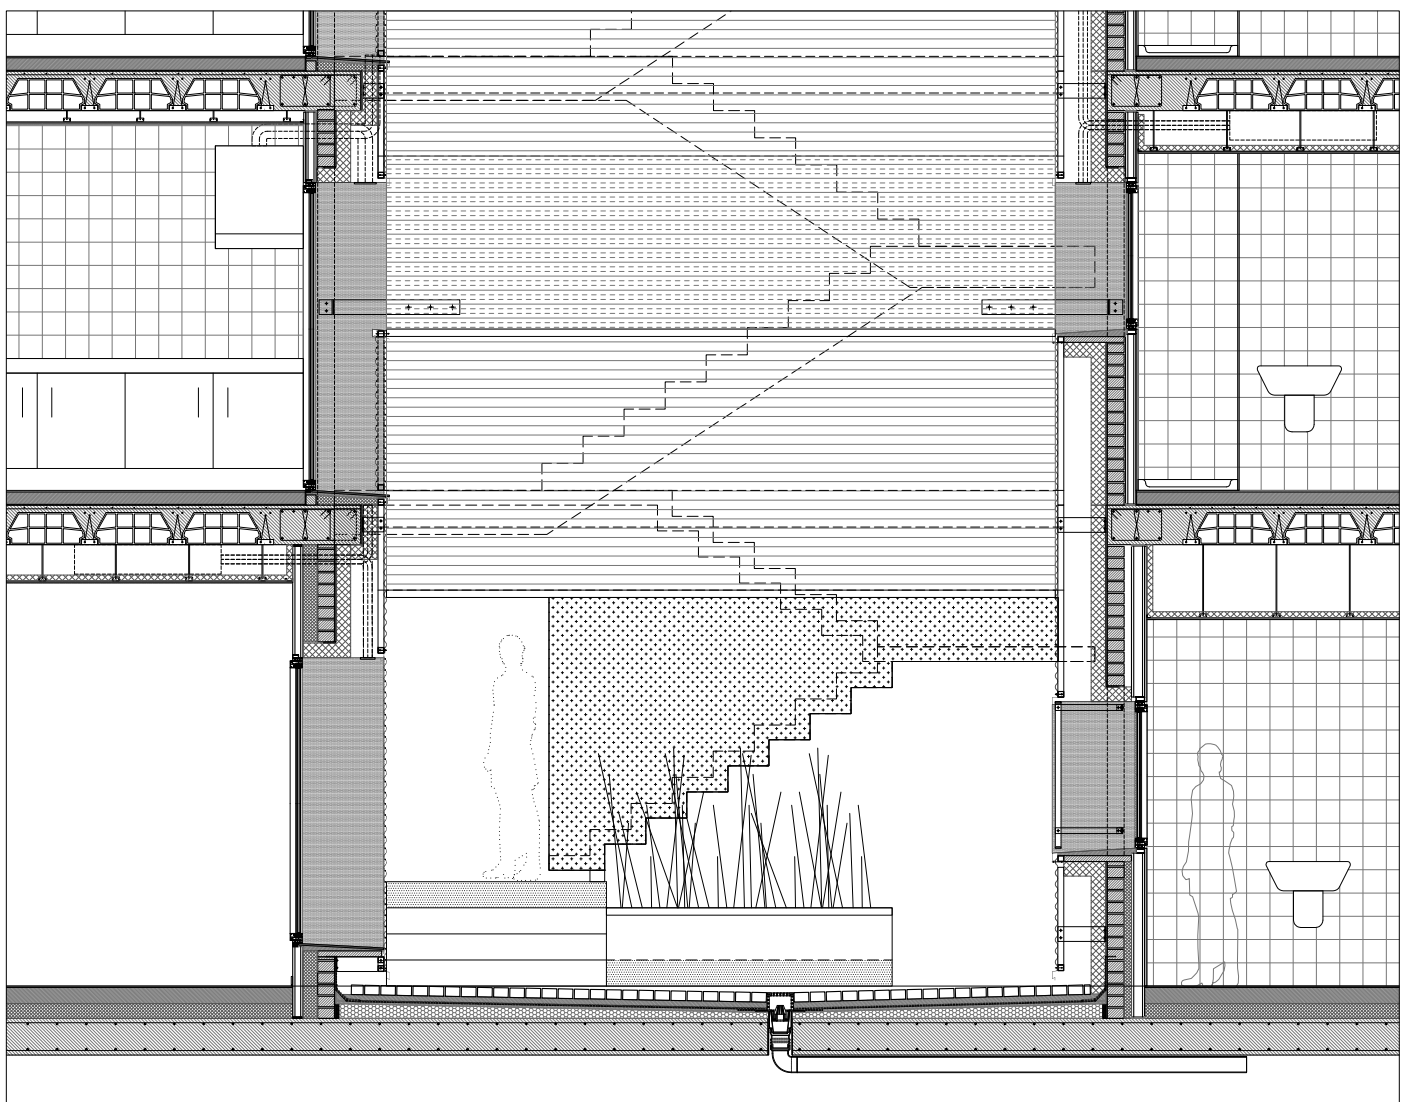

DETALLE HUECOS DE MURO TECNICO