


PLANTA TERCERA +233.50

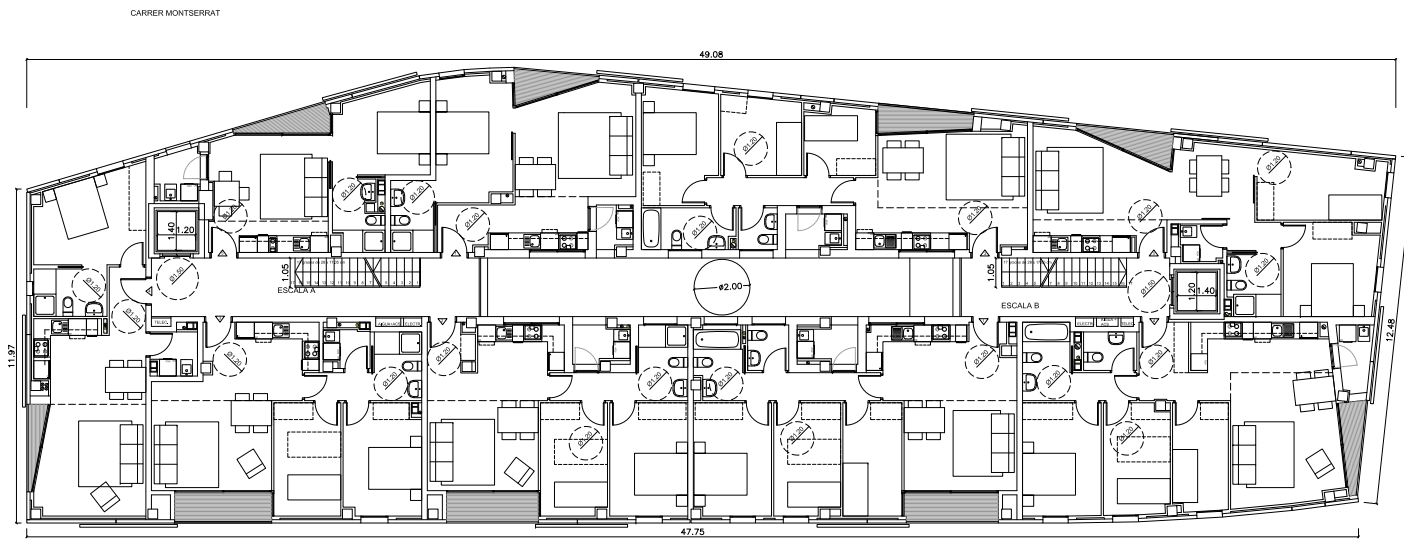

PLANTA QUARTA +232.90

CARRER MONTSERRAT

CARRER SANT IGNASI