


PLANTA TIPO

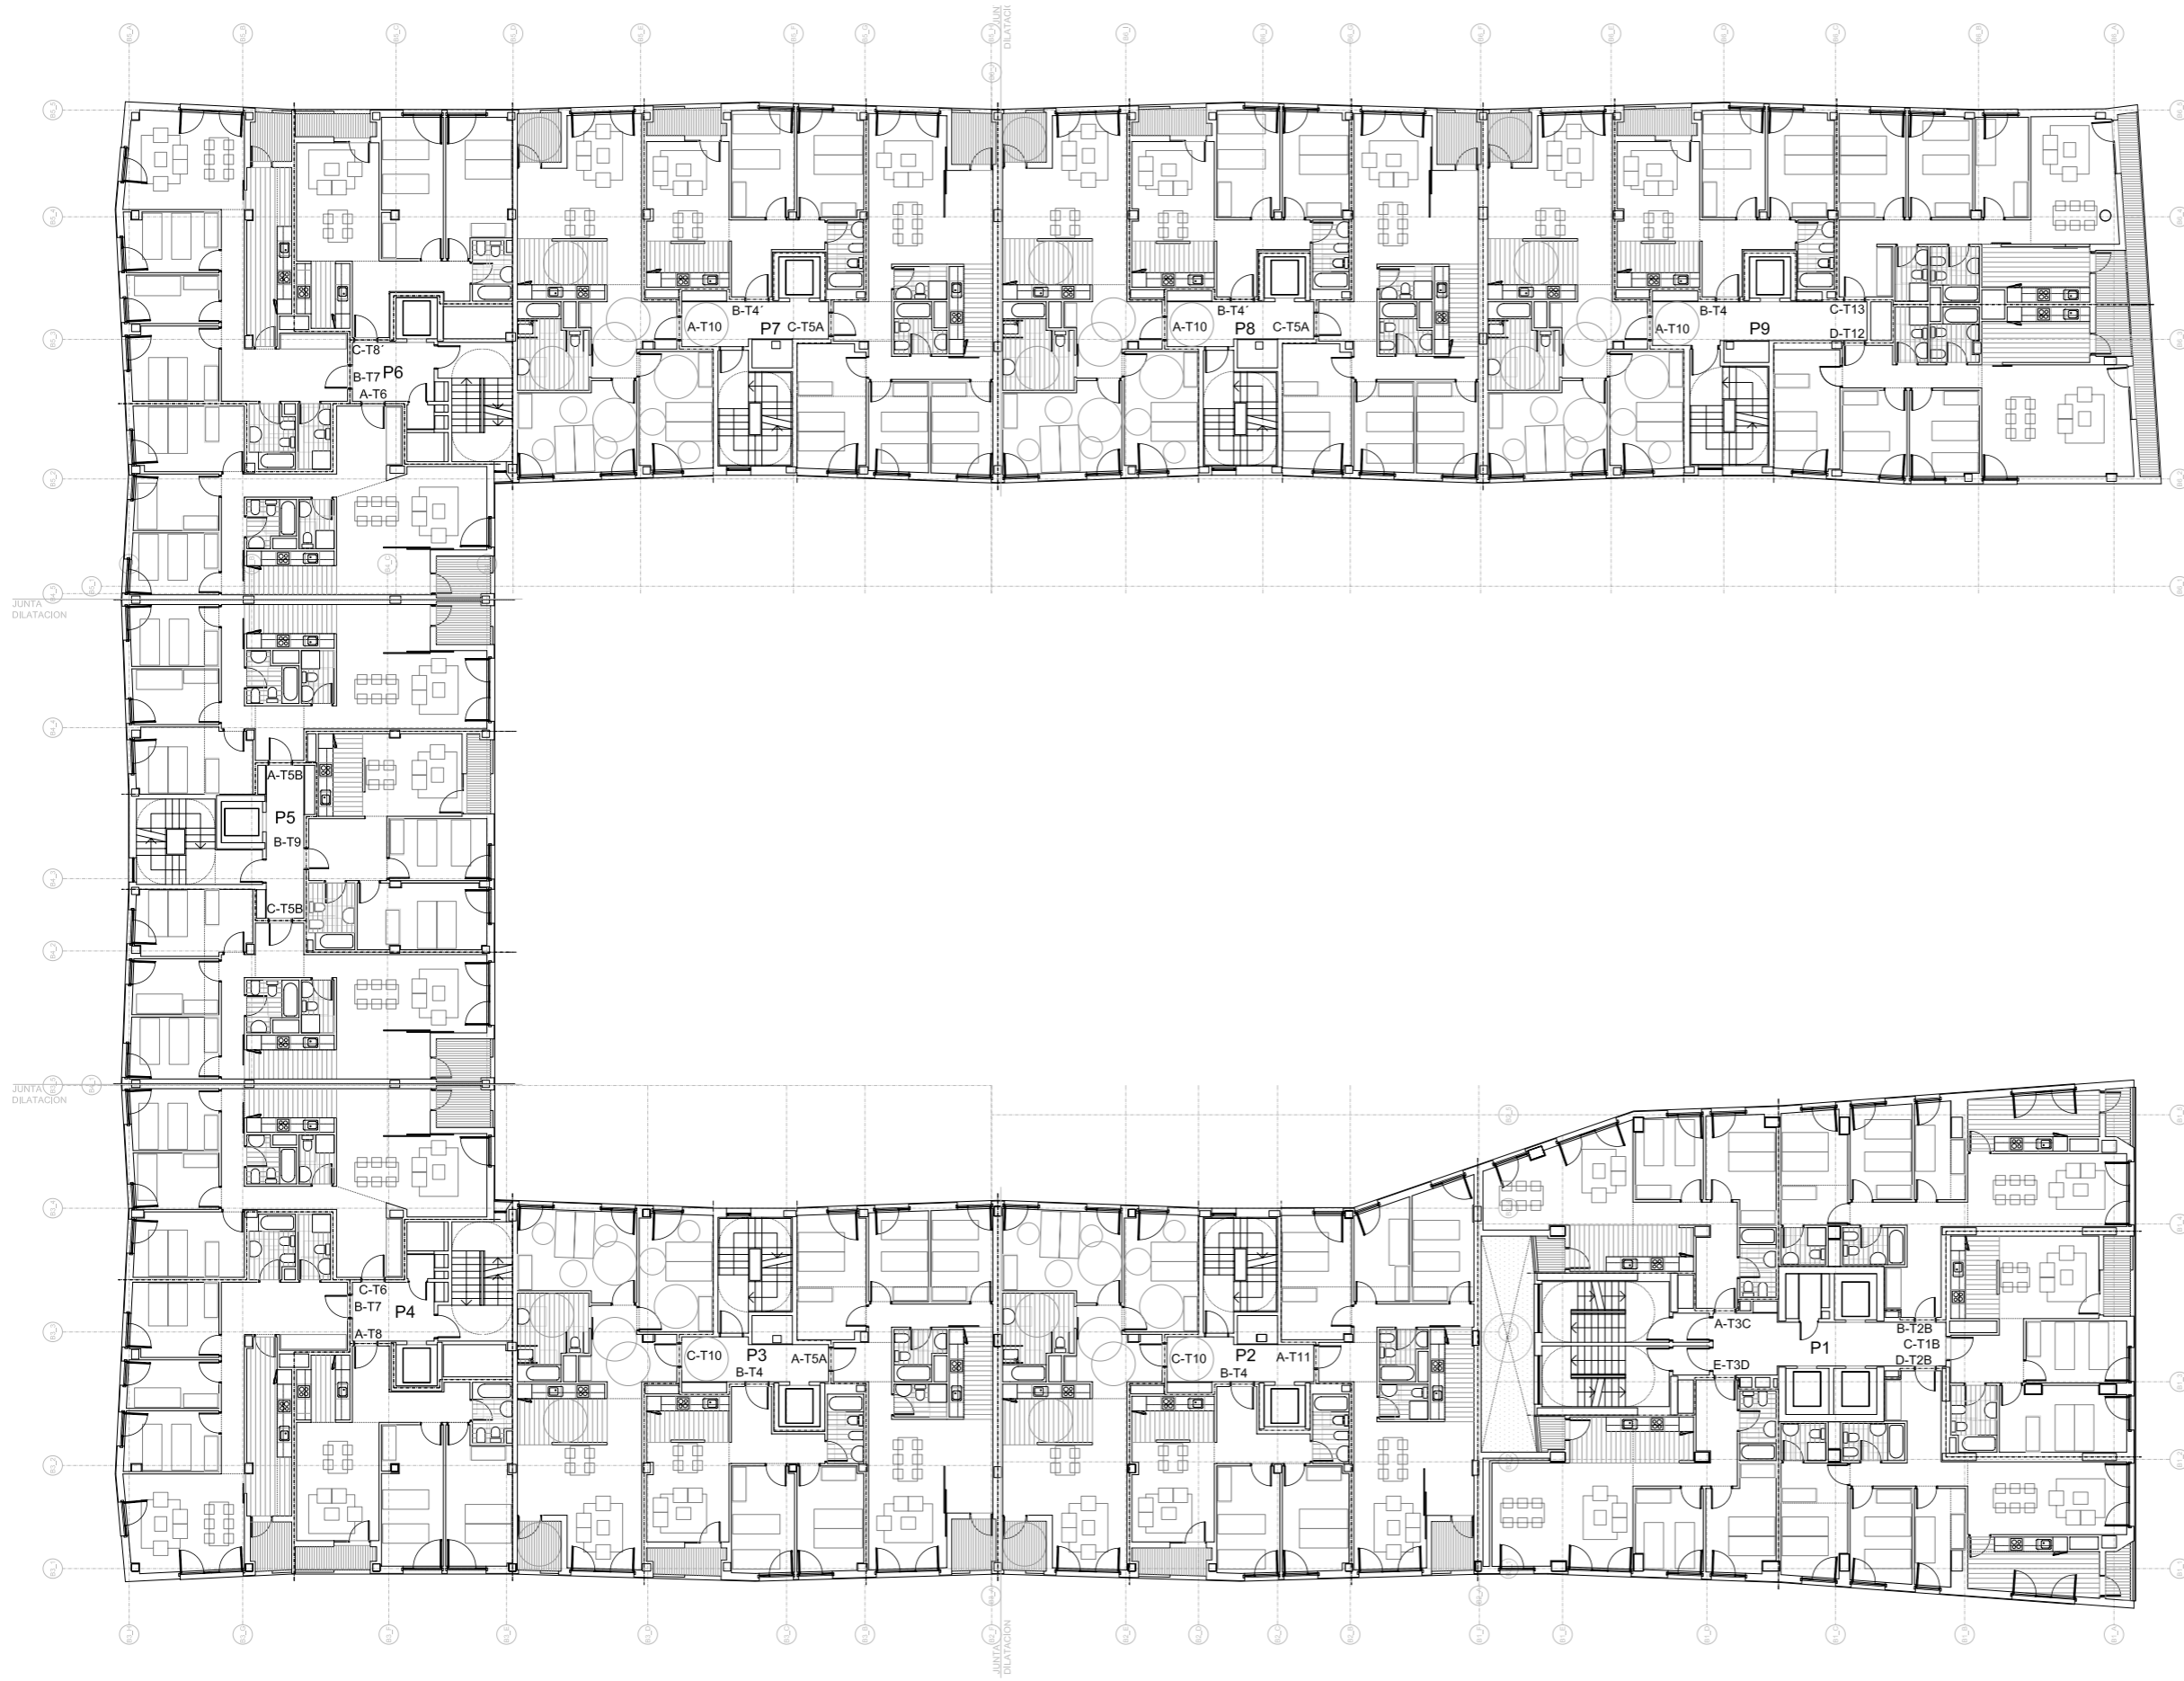




