




vivesa

# G-072 36 VPO(a) PLANTA SÓTANO -2

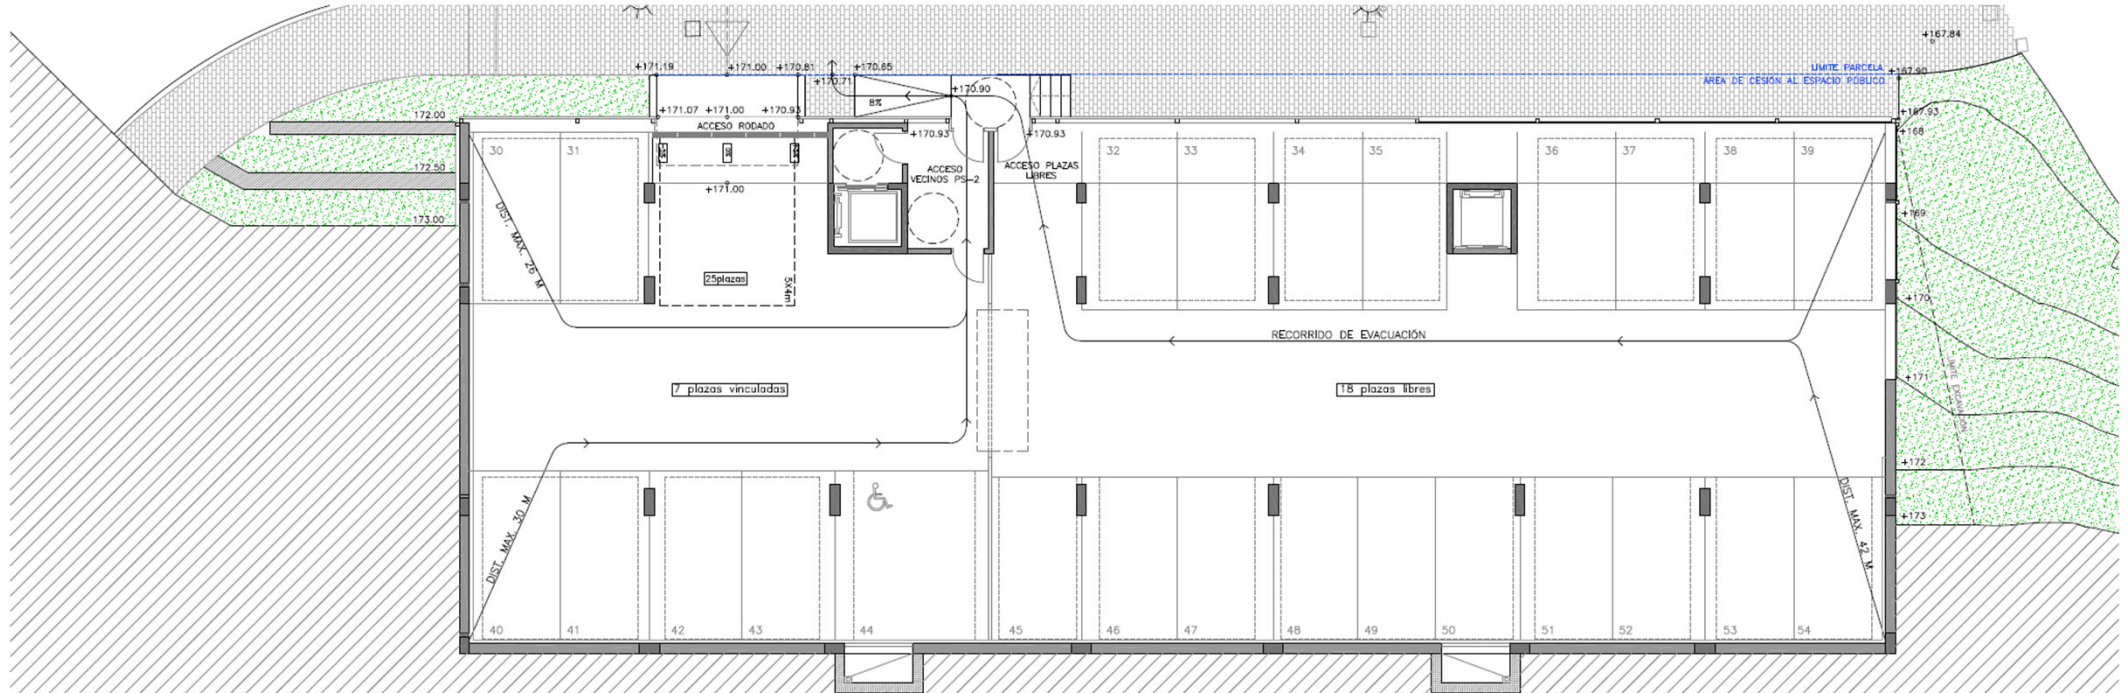

PLANTA SÓTANO -2 (+171.00)