


0 1 2 5 10

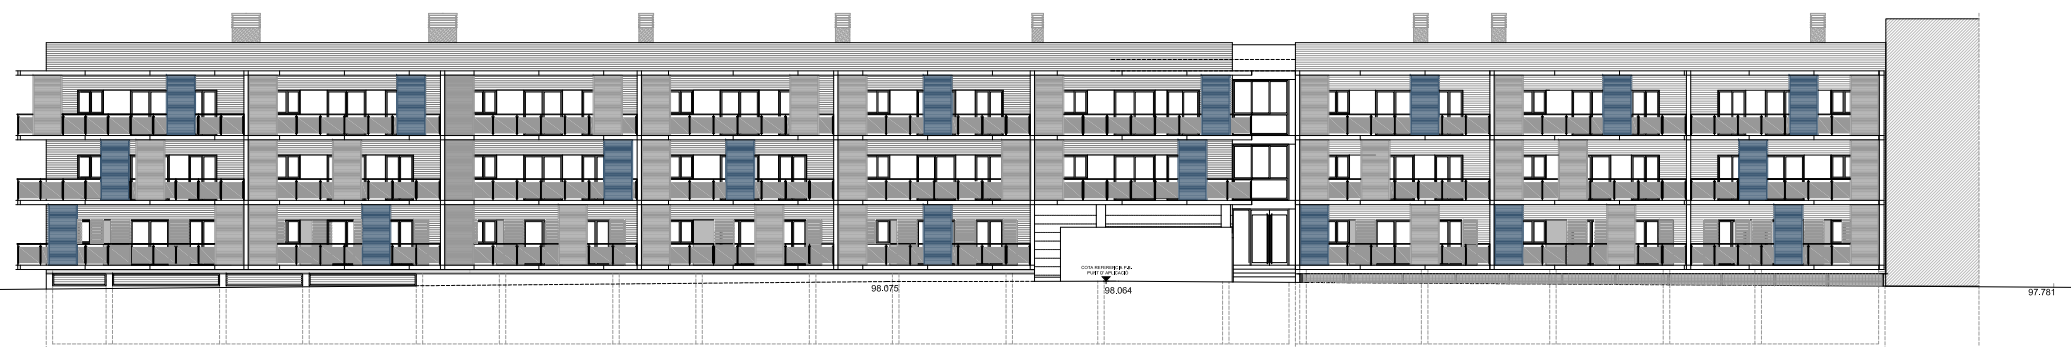

ALÇAT-1



ALÇAT-2

