


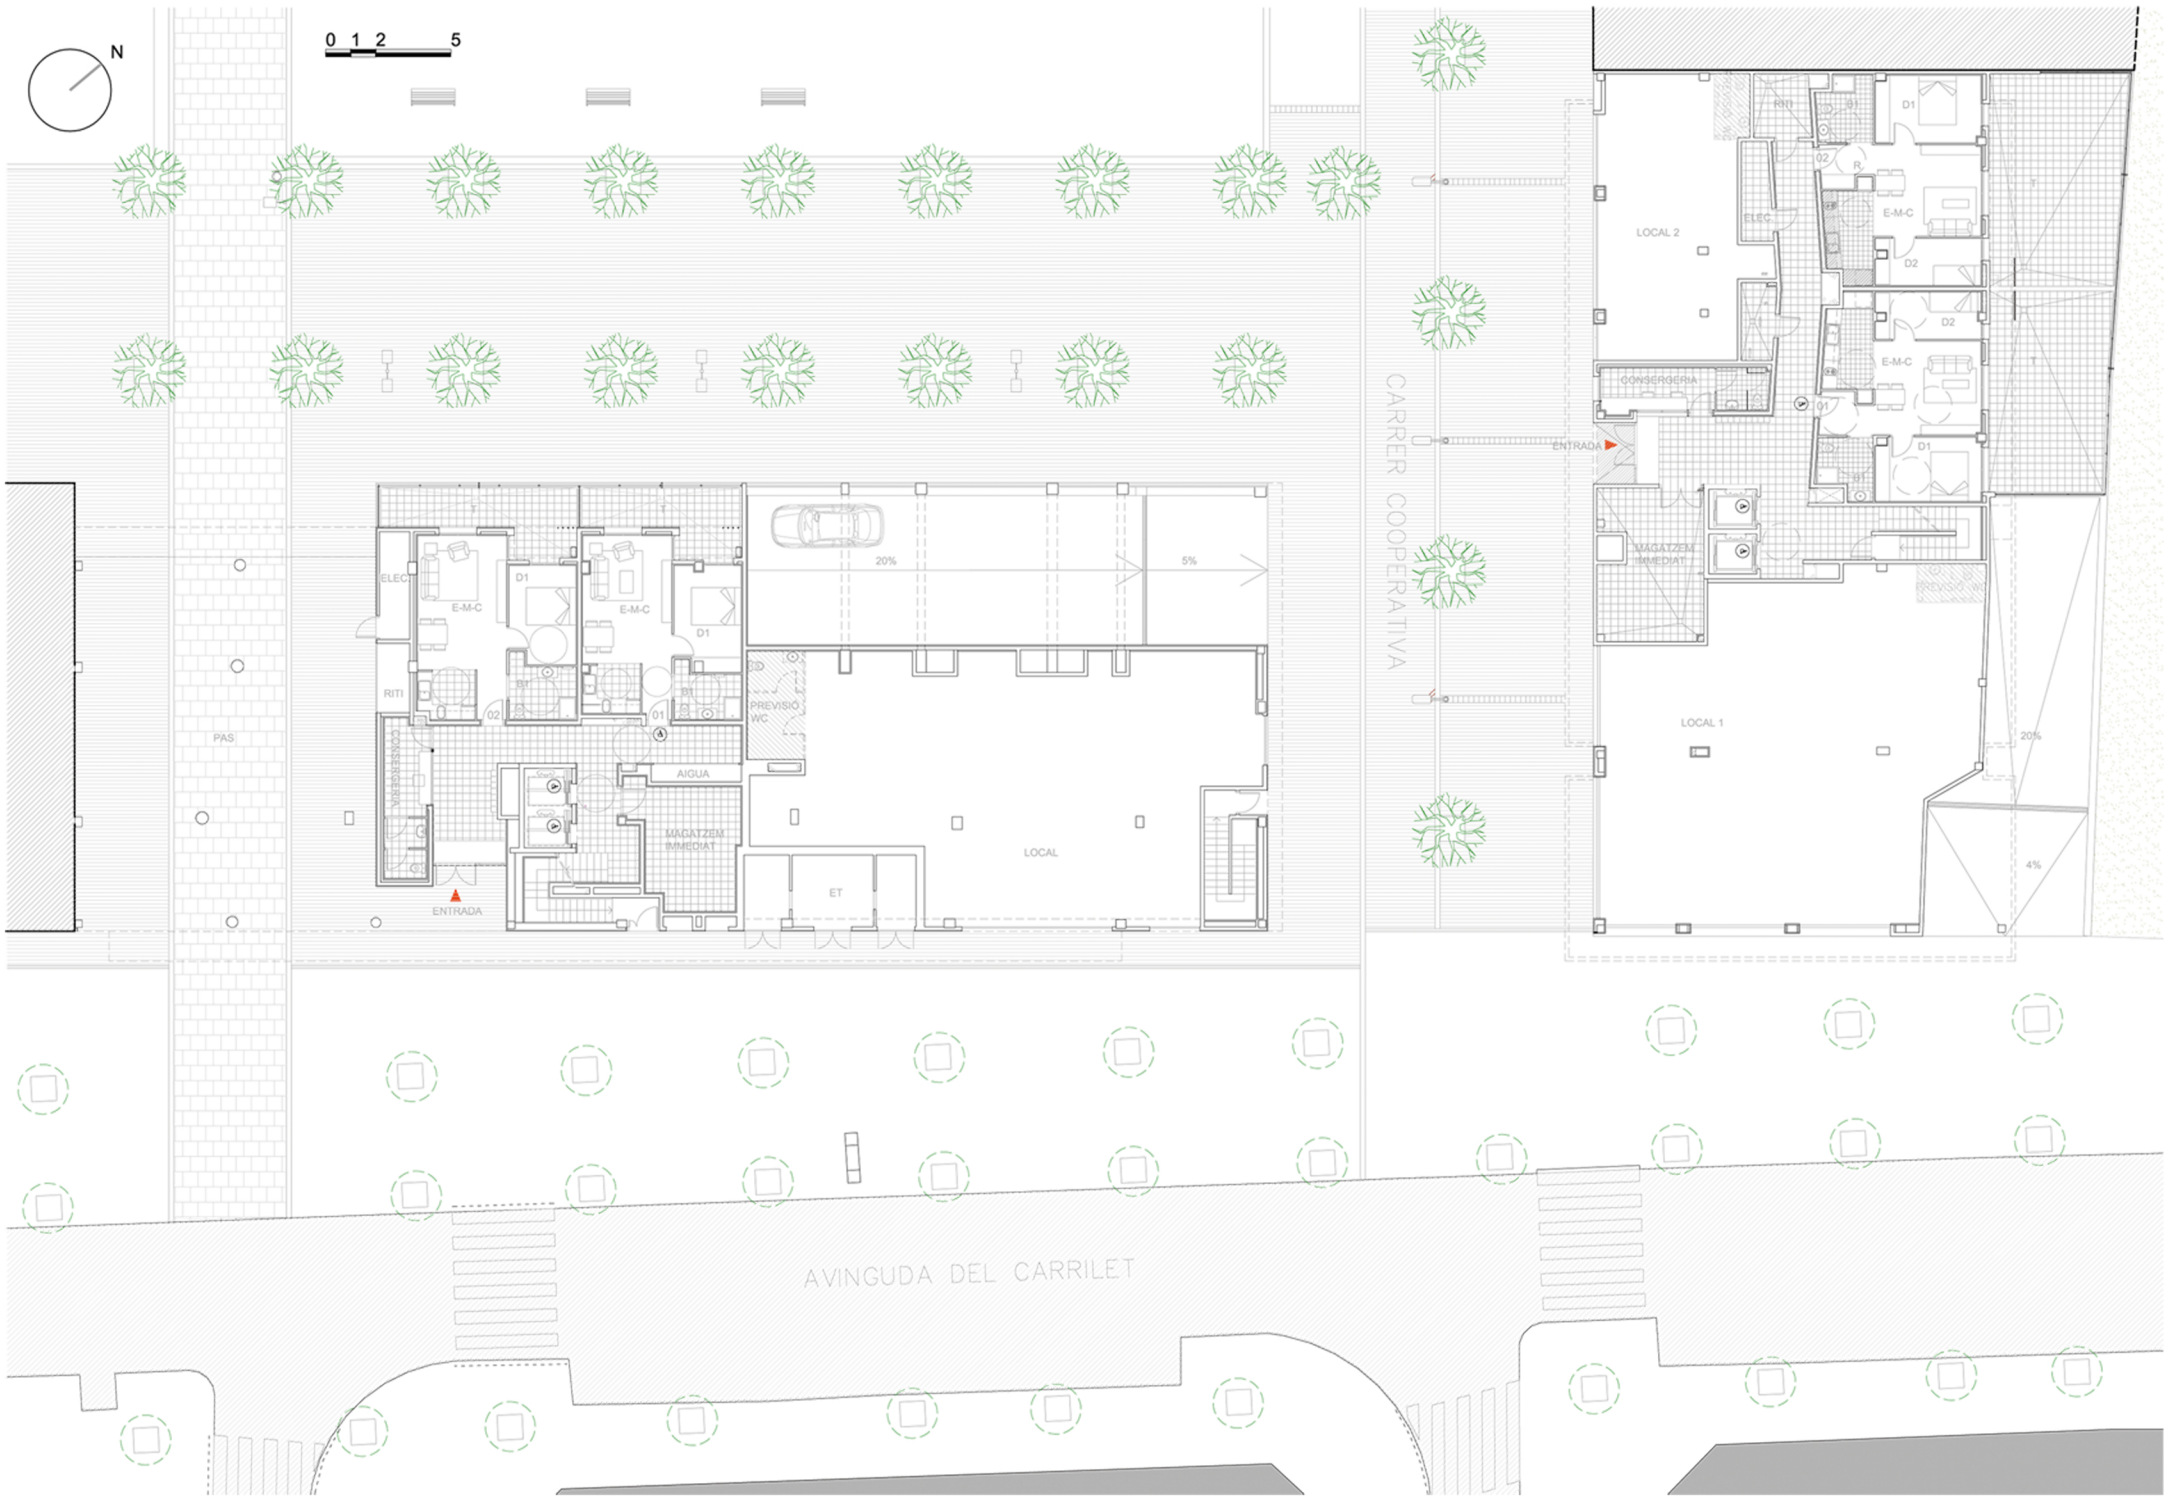

0 1 2 5



AVINGUDA DEL CARRILET