

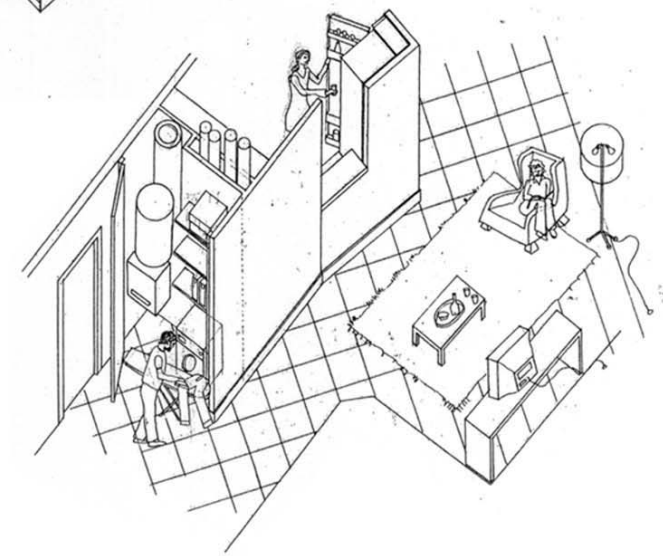


NUCLEO ELECTRODOMESTICO / INSTALACIONES
CUIÑAR - BENTAR - PLANXAR - A.C.S. / SOLAR

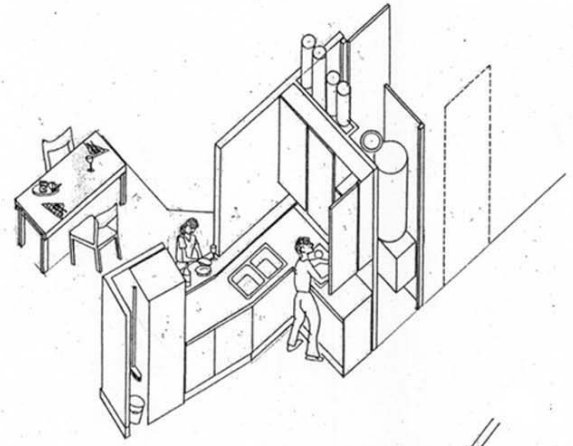

NABITAGI I LAH
KORLEJANA
TERNAVA

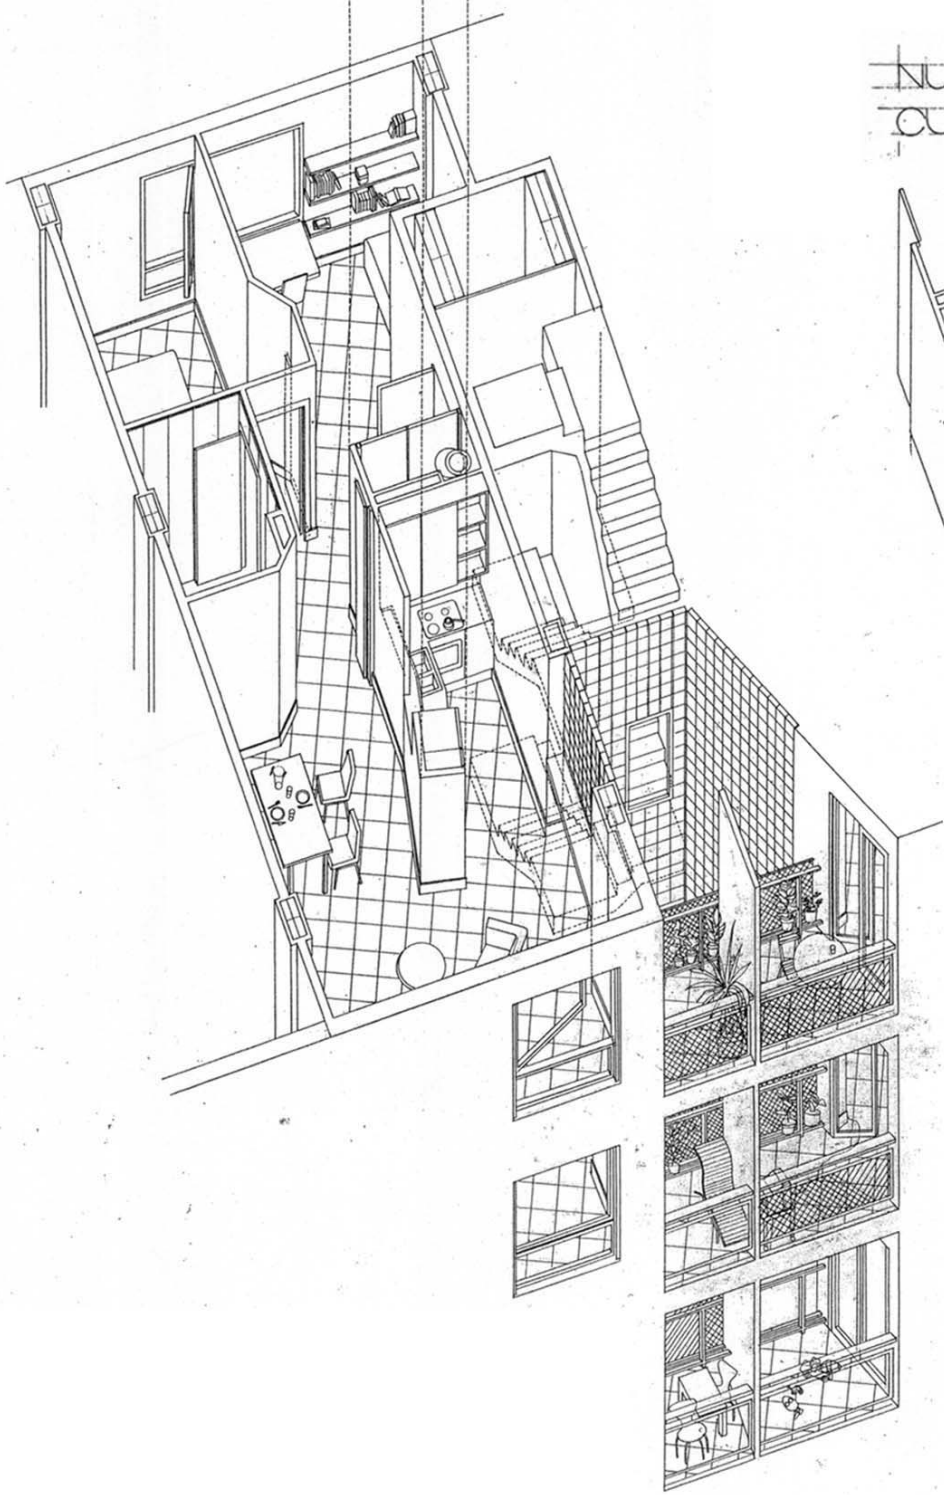