


0 1 2 5 10

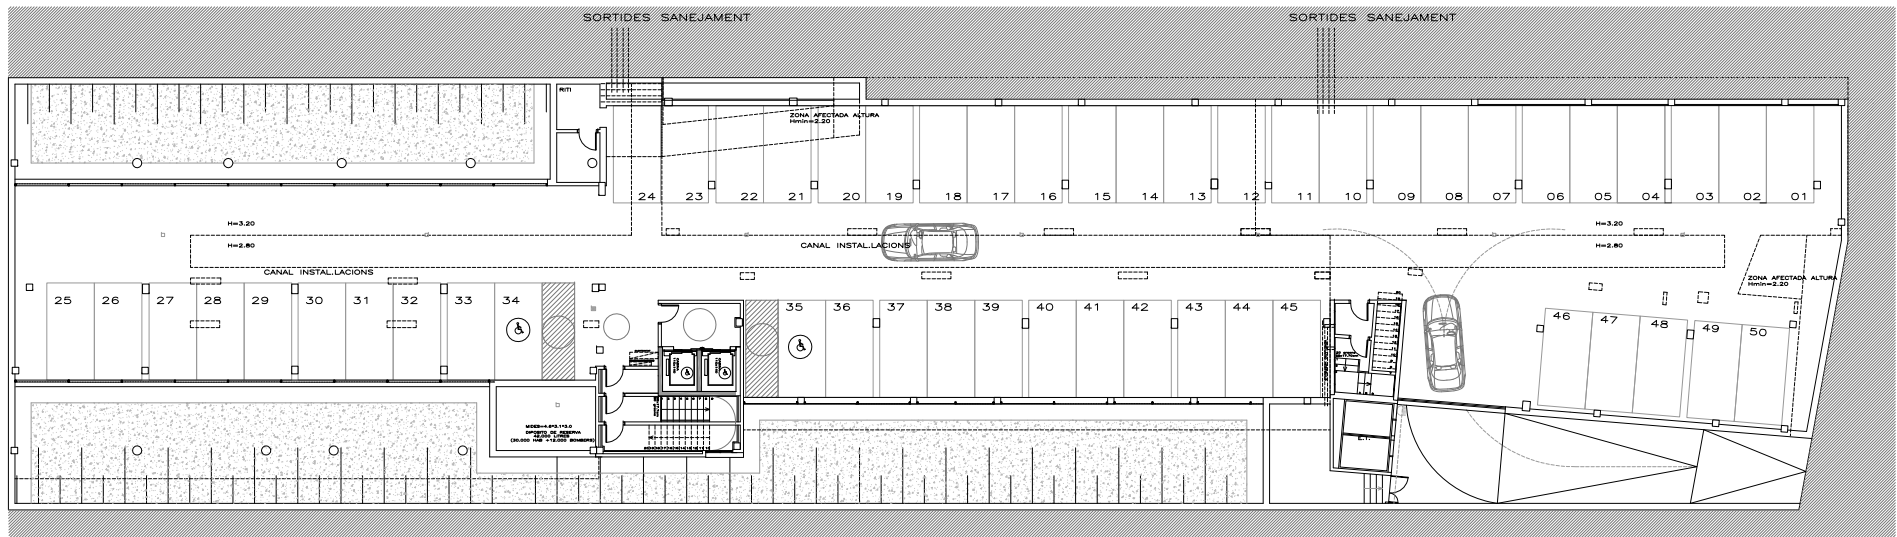

PLANTA SOTERRANI